

site plan 1:300

rethinking the australian dream

housing stocks



wood finish houses



brick veneer finish houses



concrete finish houses




- land and backyard
- dwelling area



LOHA Architects, Gardner1050




Secret Garden, Capitol Hill, Seattle

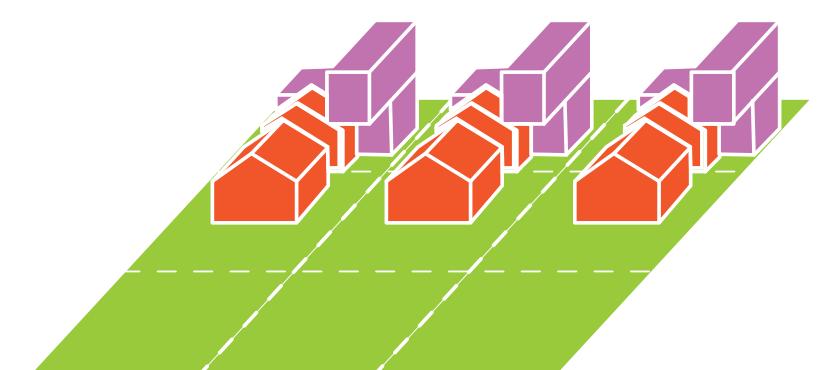

proposal plan 1:200

existing building, contrast between low pitch roof and new roof

alternative entrances

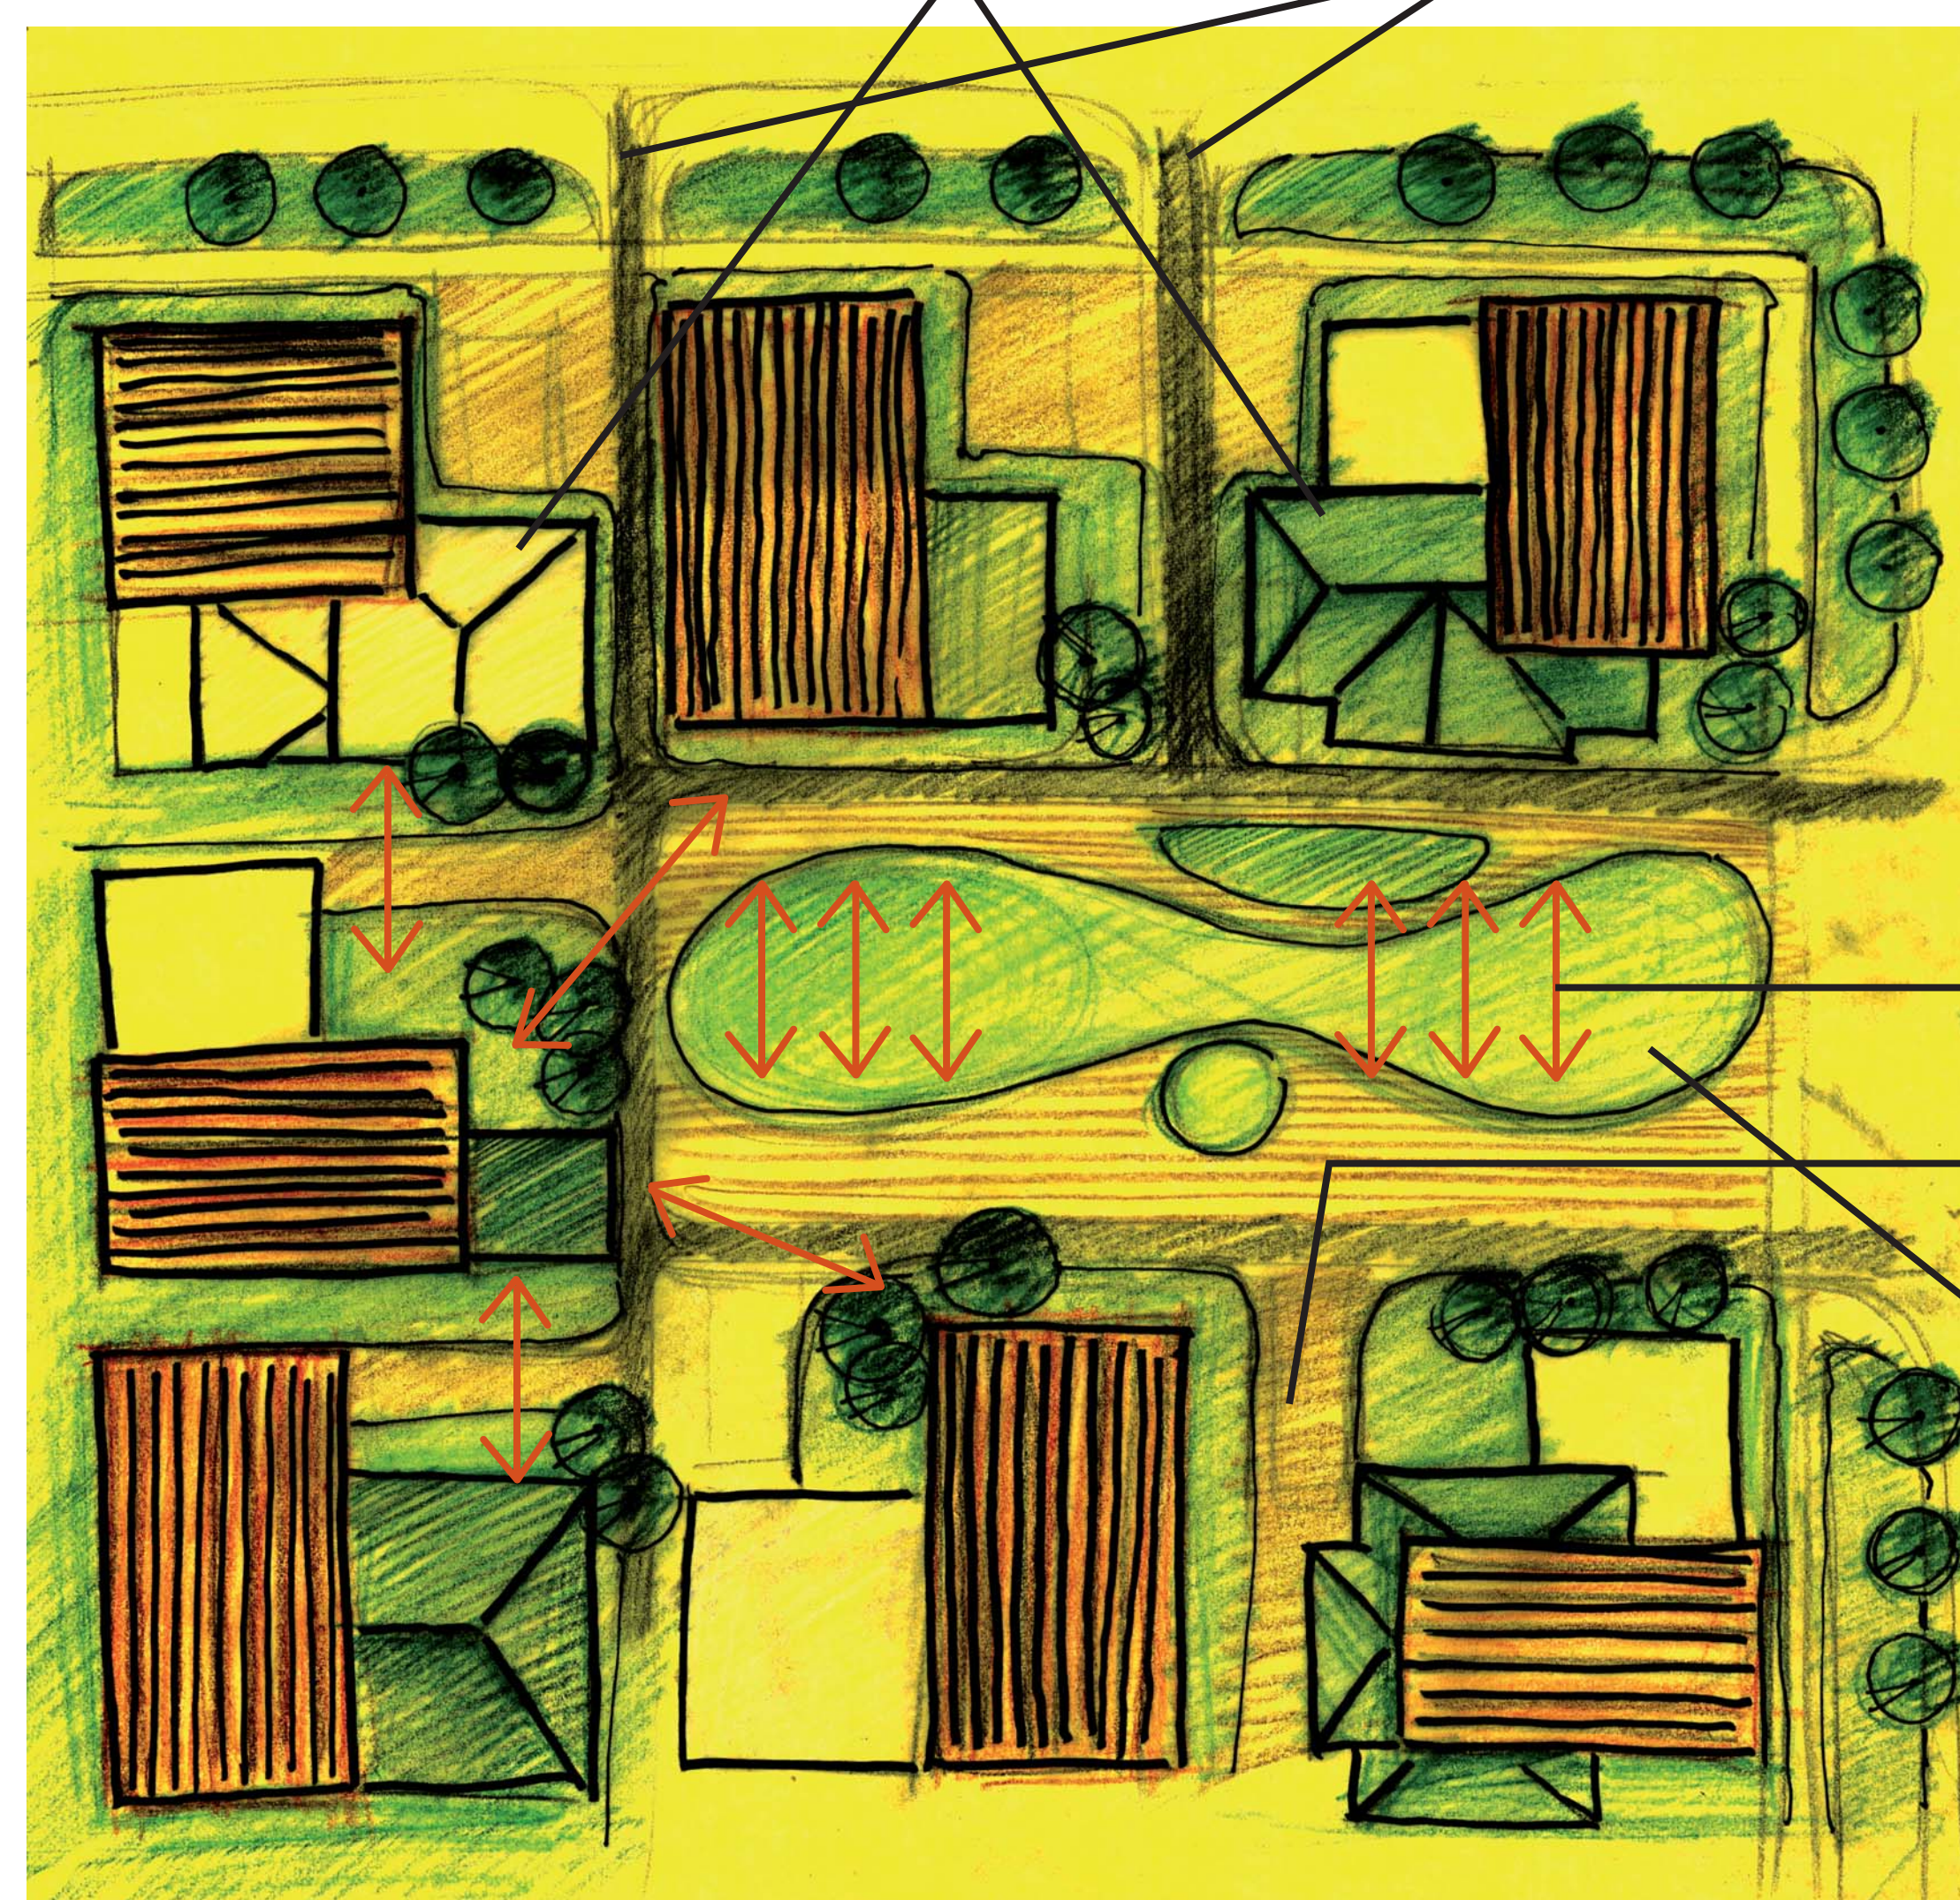

visual interaction within community

car park spaces to avoid off the street parking

central courtyard increase the circulation within the housing stock



perspective view of the entrance